
A PORTION OF SECTION 35, TOWNSHIP 1 NORTH, RANGE 66 WEST OF THE SIXTH PRINCIPAL MERIDIAN, TOWN OF LOCHBUIE, COUNTY OF WELD, STATE OF COLORADO

SHEET 1A OF 32

SILVER PEAKS METROPOLITAN DISTRICT NO. 6

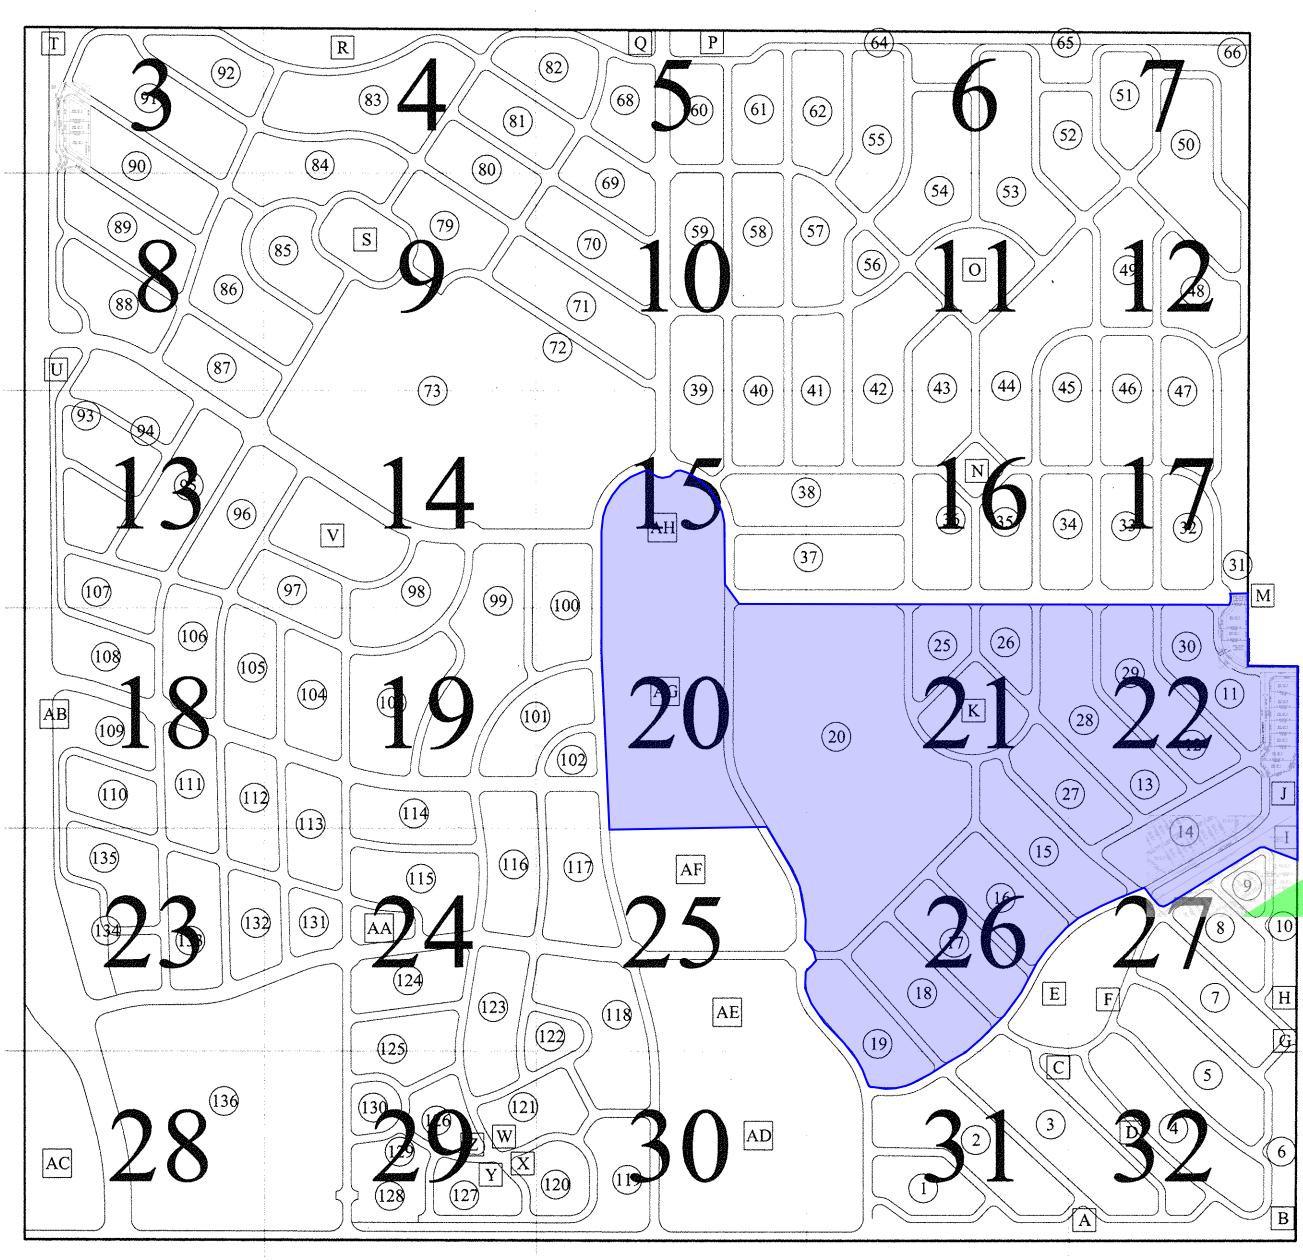

PLAT KEY MAP SCALE: 1"=400'

OWNER	•		
MICHAEL TORREY			
BY: ////			
STATE OF CALIFORNIA ?) _c SS		
		and Nac har	
1 2 m	TION WAS ACKNOWLEDGED BEFORE ME THIS		, 2000,
BY: MICHAEL TORREY		VIRGINIA CARDENAS COMM 4 1152179	
MY COMMISSION EXPIRE	s: Sept. 10-2,001	MOTARY PURICULARIES COUNTY OF THE COUNTY OF	
Mirgeneo	ardenas	Contraction of the Contraction o	
NOTARY PYBLIC WI	TNESS MY HAND AND SEAL		
<u>MORTGAGEE</u>	*		
BY:	TITLE:	-	
ATTEST:	TITLE:		
STATE OF COLORADO)	SS		
COUNTY OF)			
	MENT WAS ACKNOWLEDGED BEFORE ME TH 2000, BY	IS DAY OF	
	AND		
	OF		
	OFFICIAL SEAL:NOTARY PUBLIC		
MY COMMISSION EXPIRE	NOTARY PUBLIC S:		
			
ATTORNEY'S CERTIFICAT	E (SEE SHEET NO. 1)		
) TO PRACTICE BEFORE COURTS OF RECORI 5 HEREIN DEDICATED AND SHOWN UPON TH	
		LANDS IS IN THE DEDICATOR(S), FREE AND	
SEE SHEET NO.	,		
ATTORNEY AT LAW			
REGISTRATION NUMBER			

HIGH COUNTRY ENGINEERING, INC.